




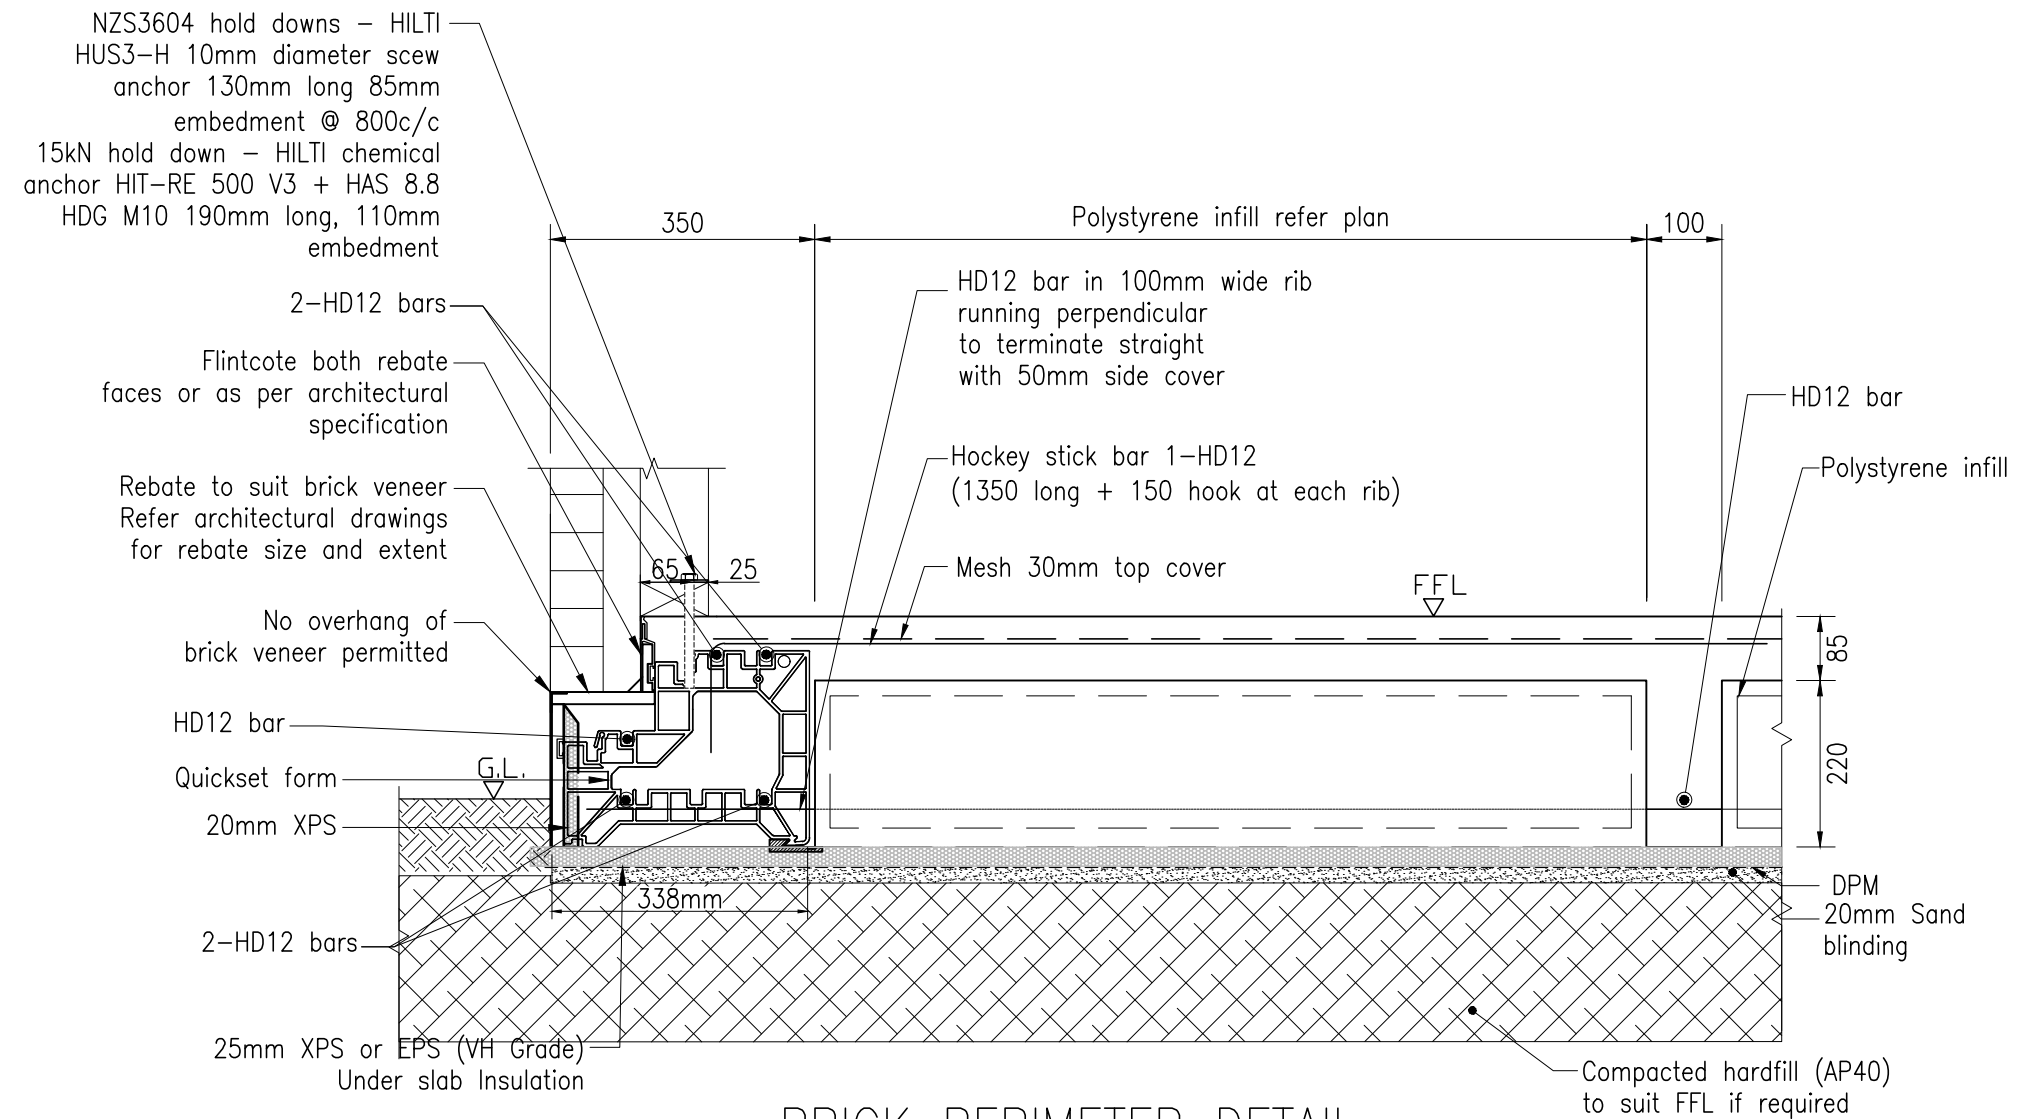


BRICK PERIMETER DETAIL

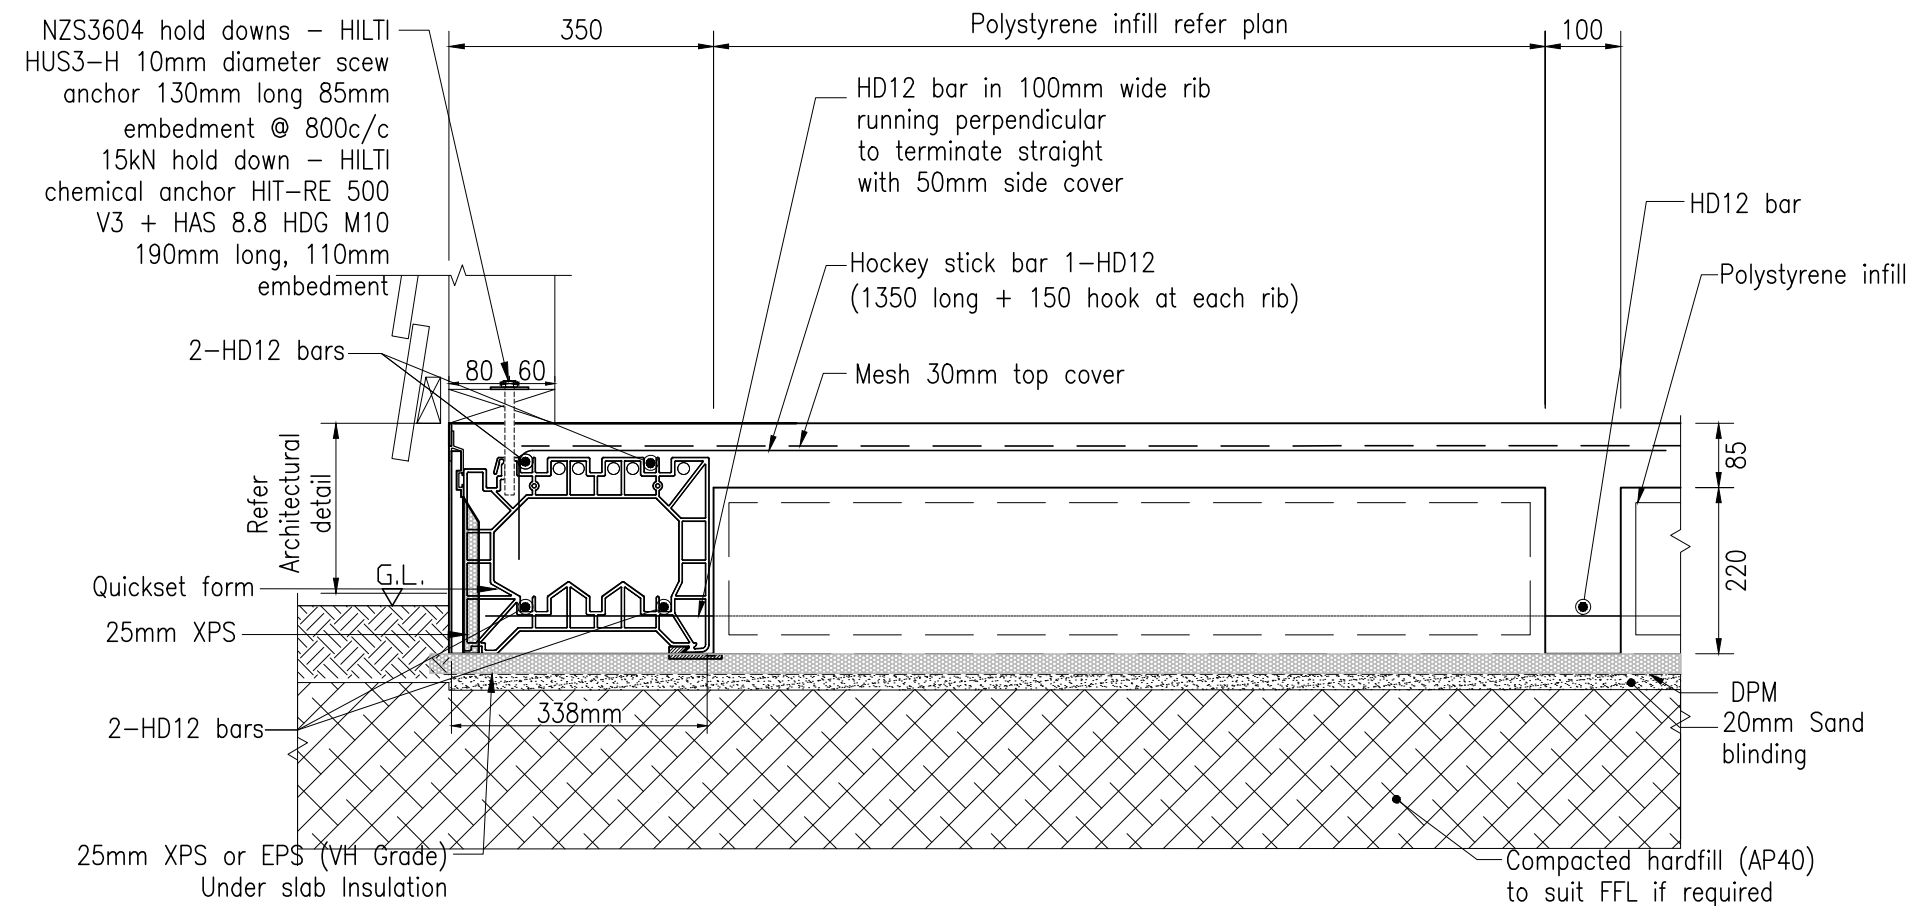


TIMBER WEATHER BOARD PERIMETER DETAIL

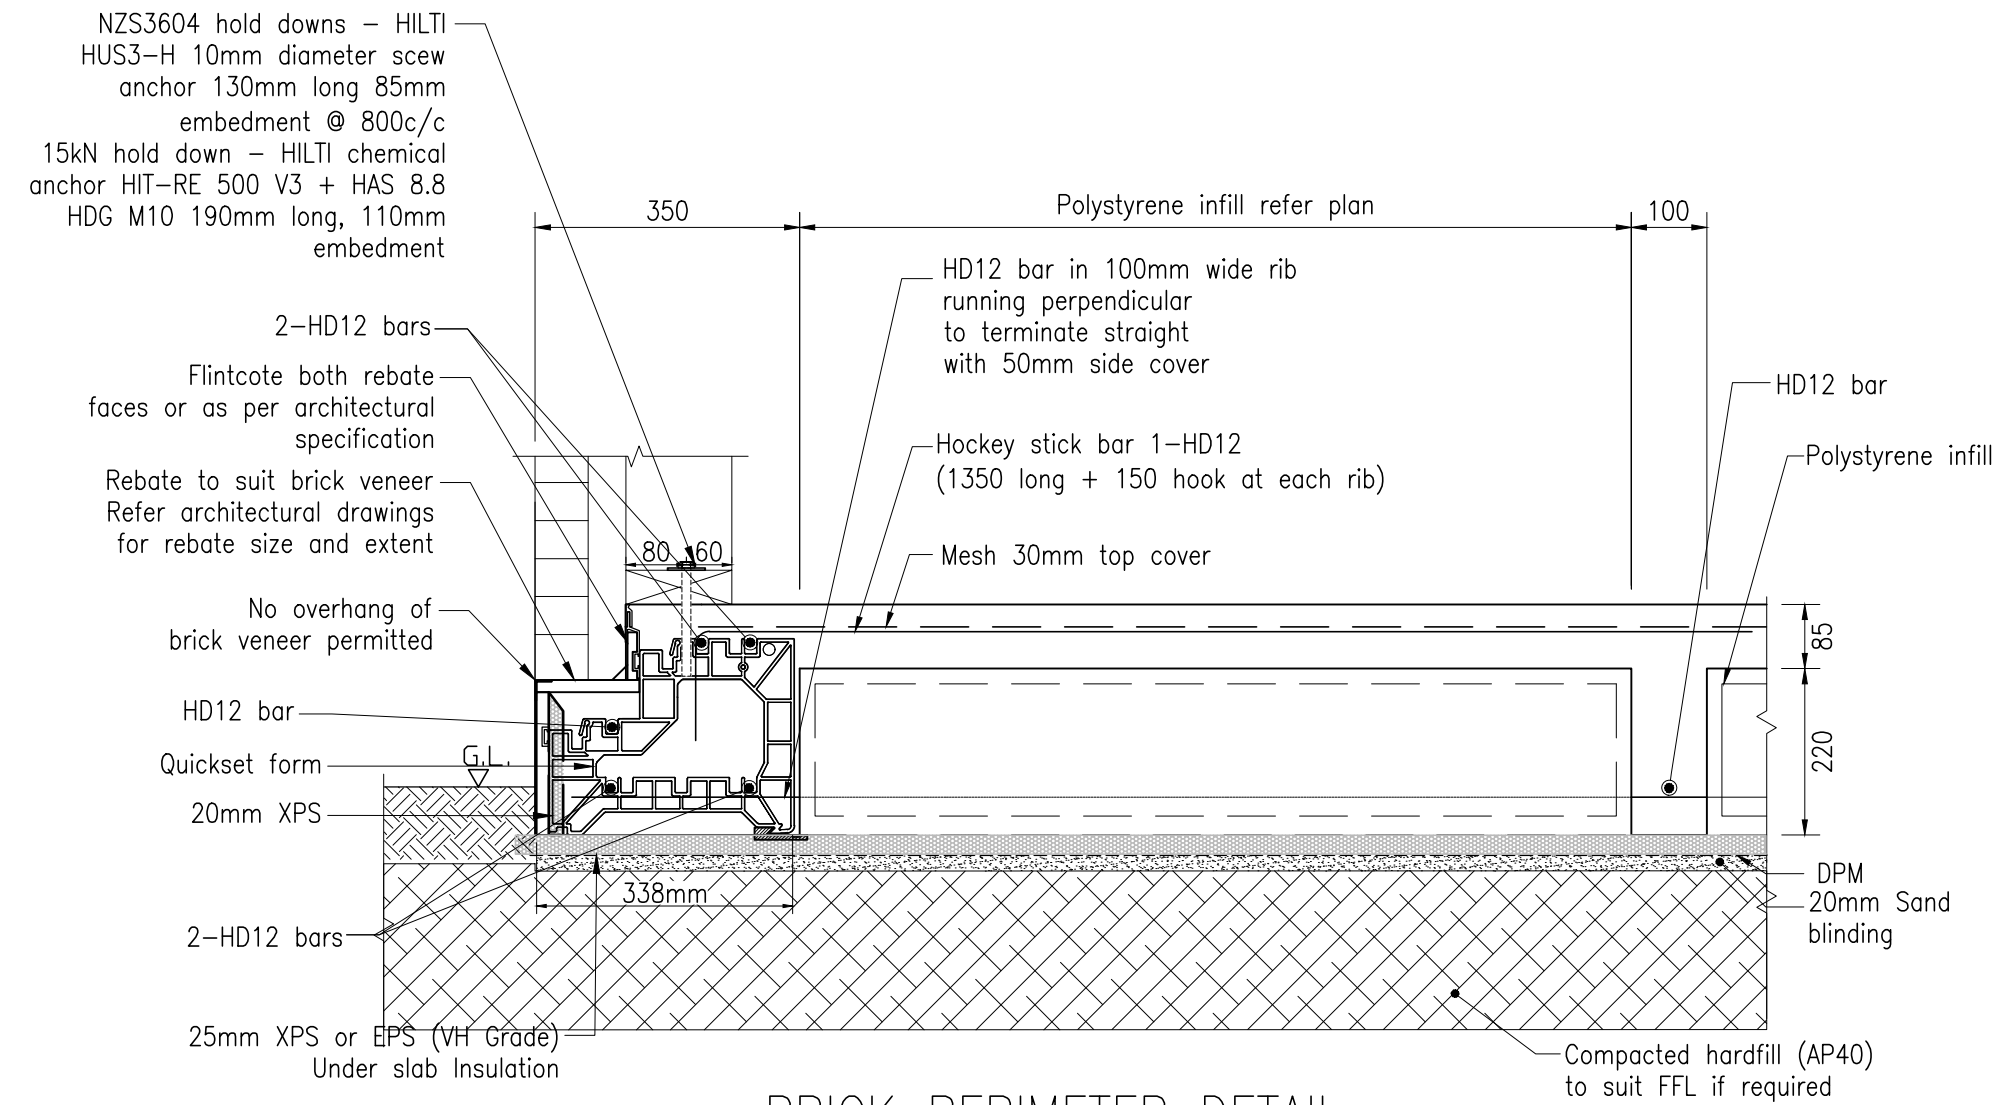


BRICK PERIMETER DETAIL

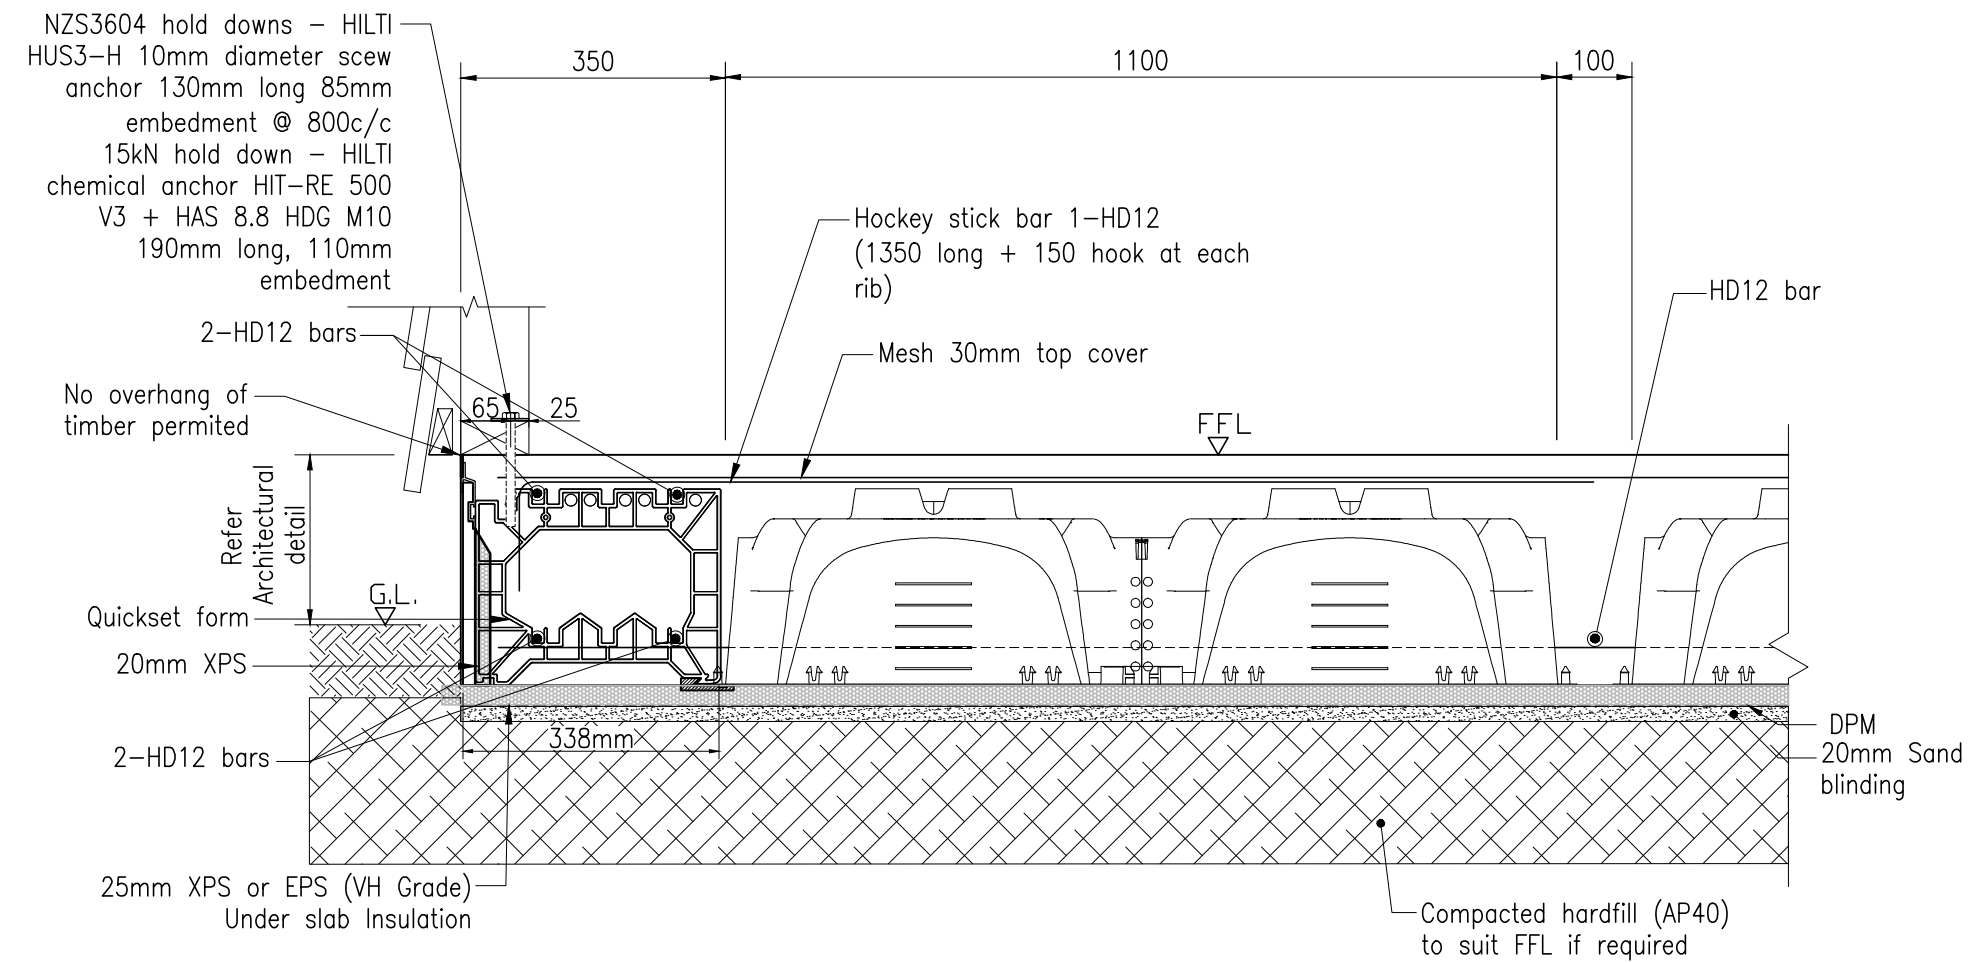


TIMBER WEATHER BOARD QPod PERIMETER DETAIL

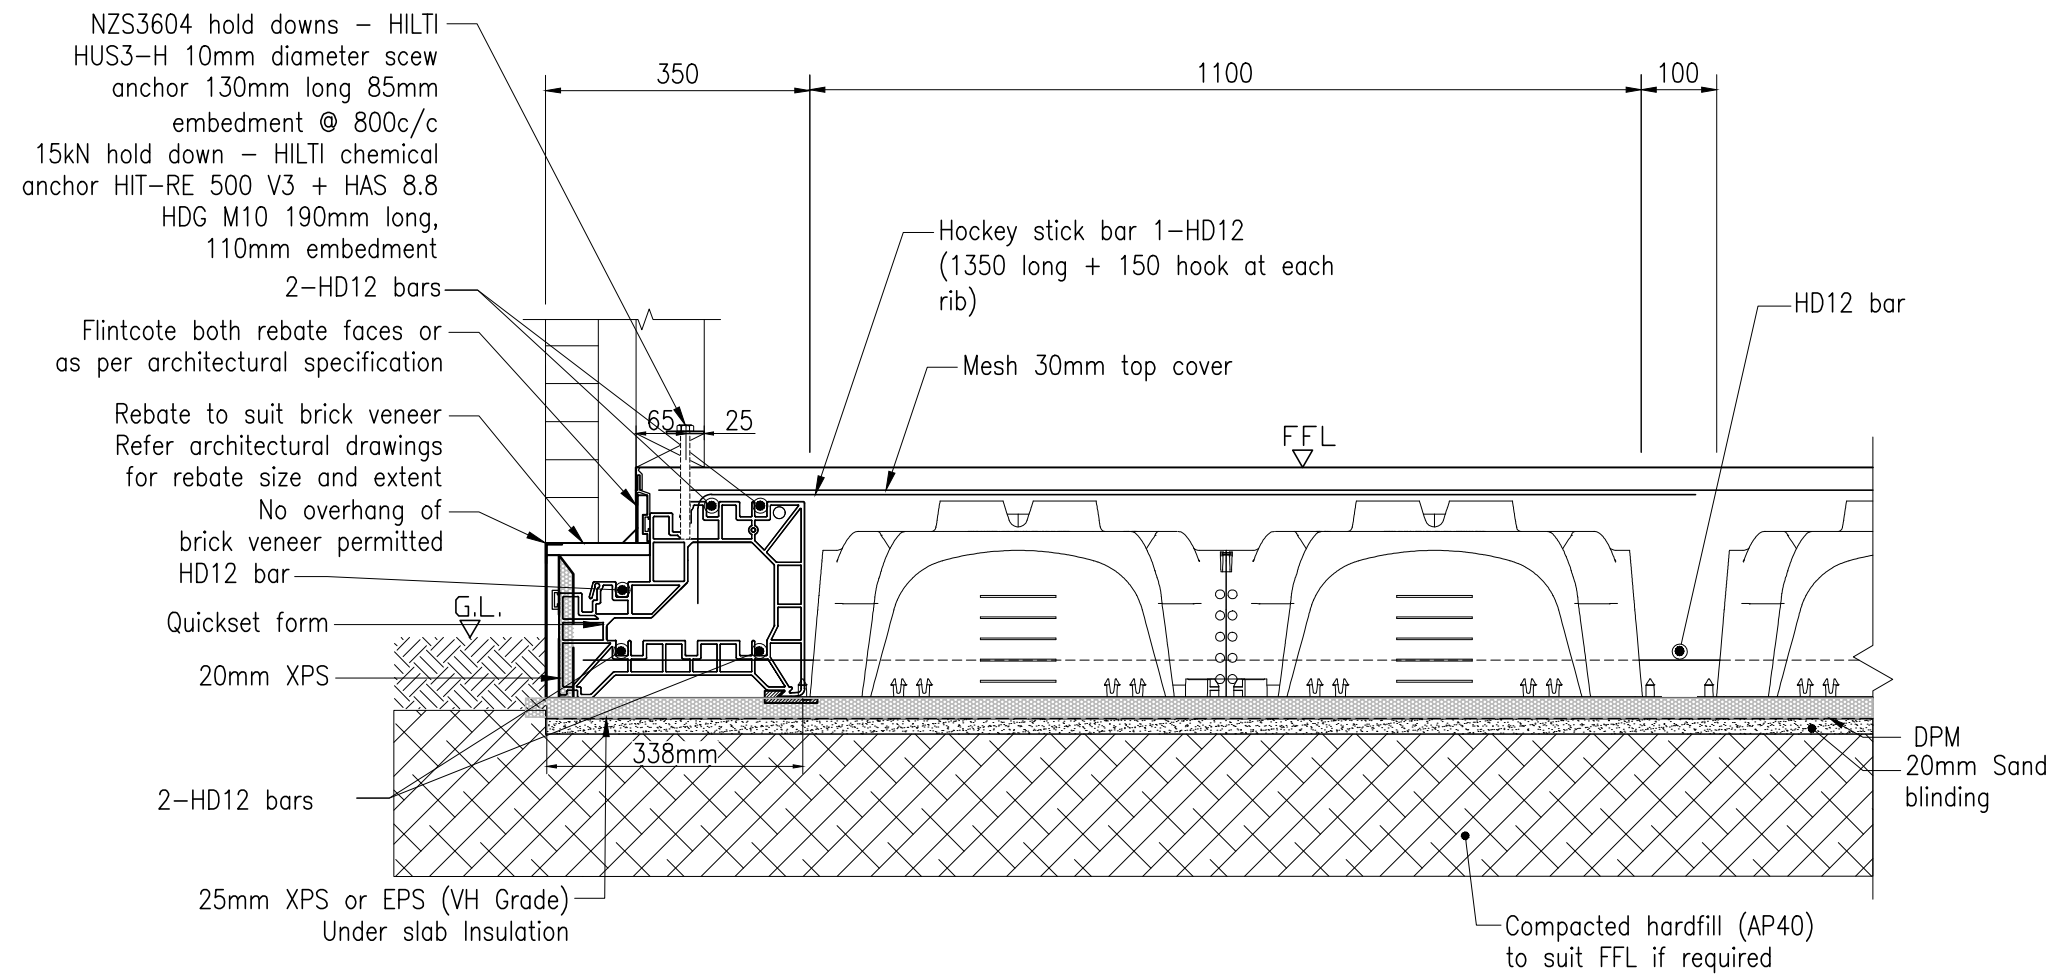


BRICK QPod PERIMETER DETAIL

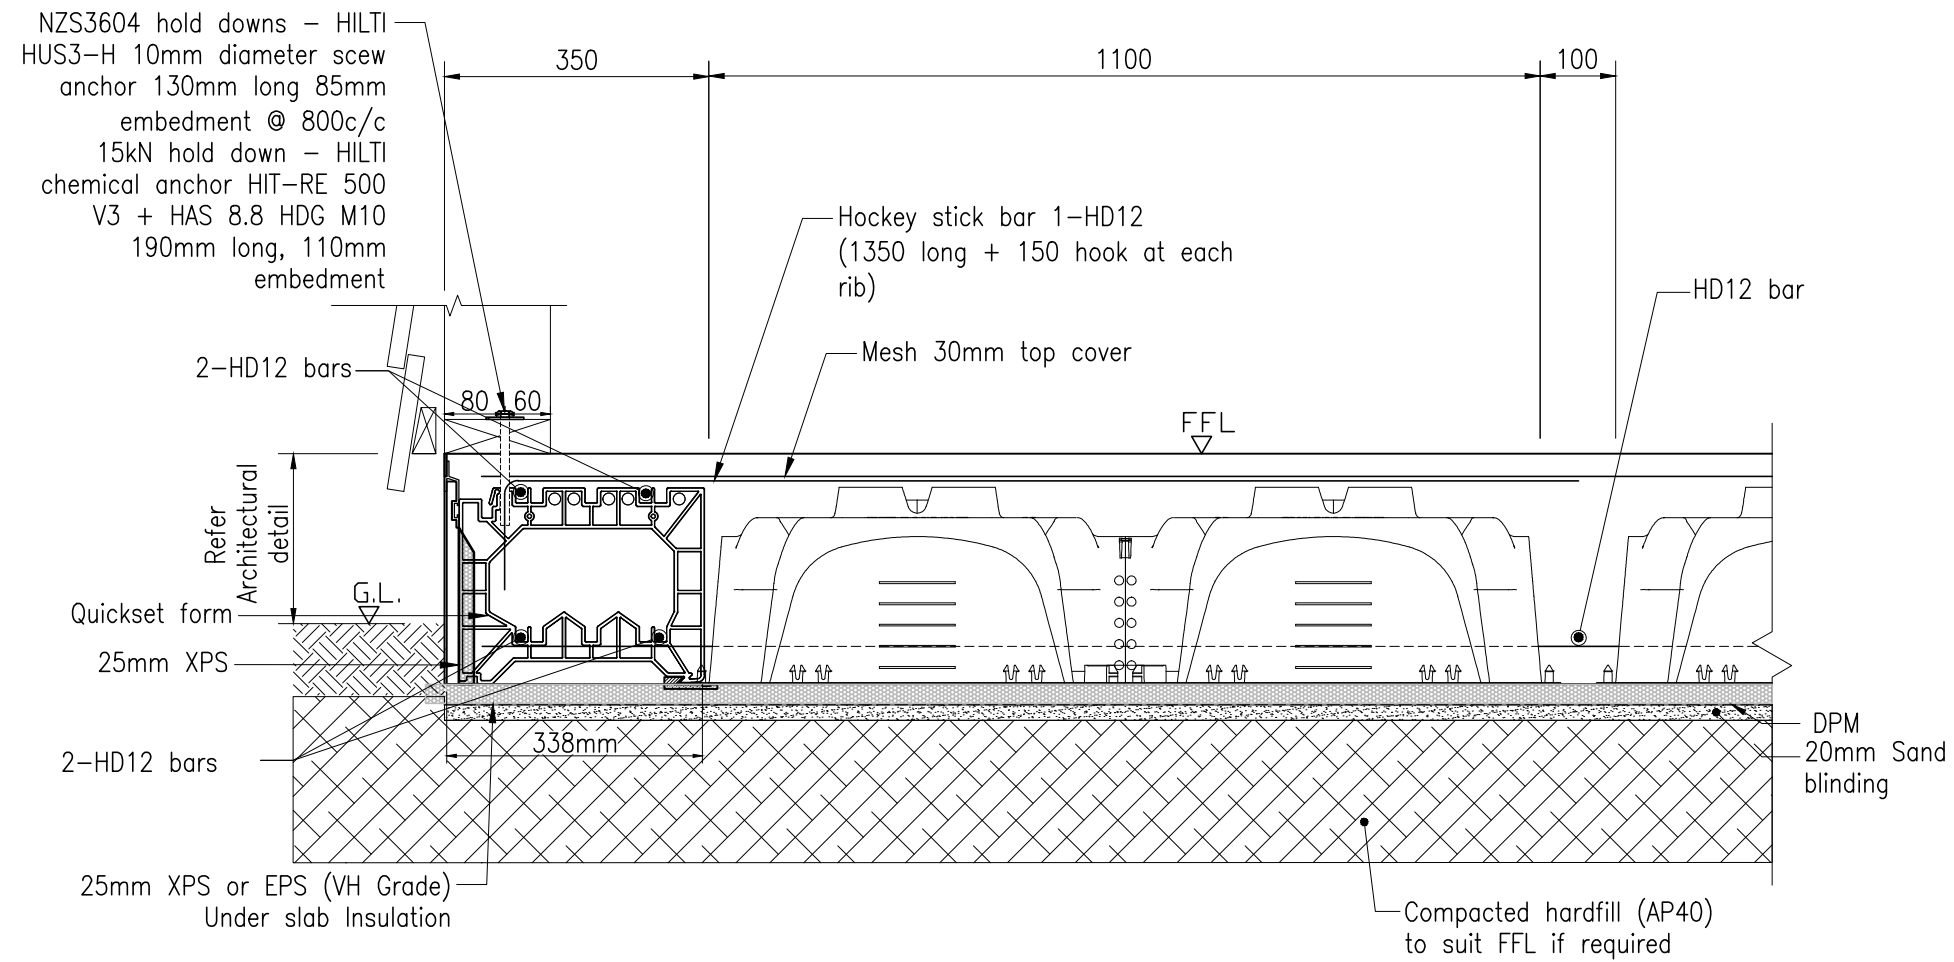


TIMBER WEATHER BOARD QPod PERIMETER DETAIL

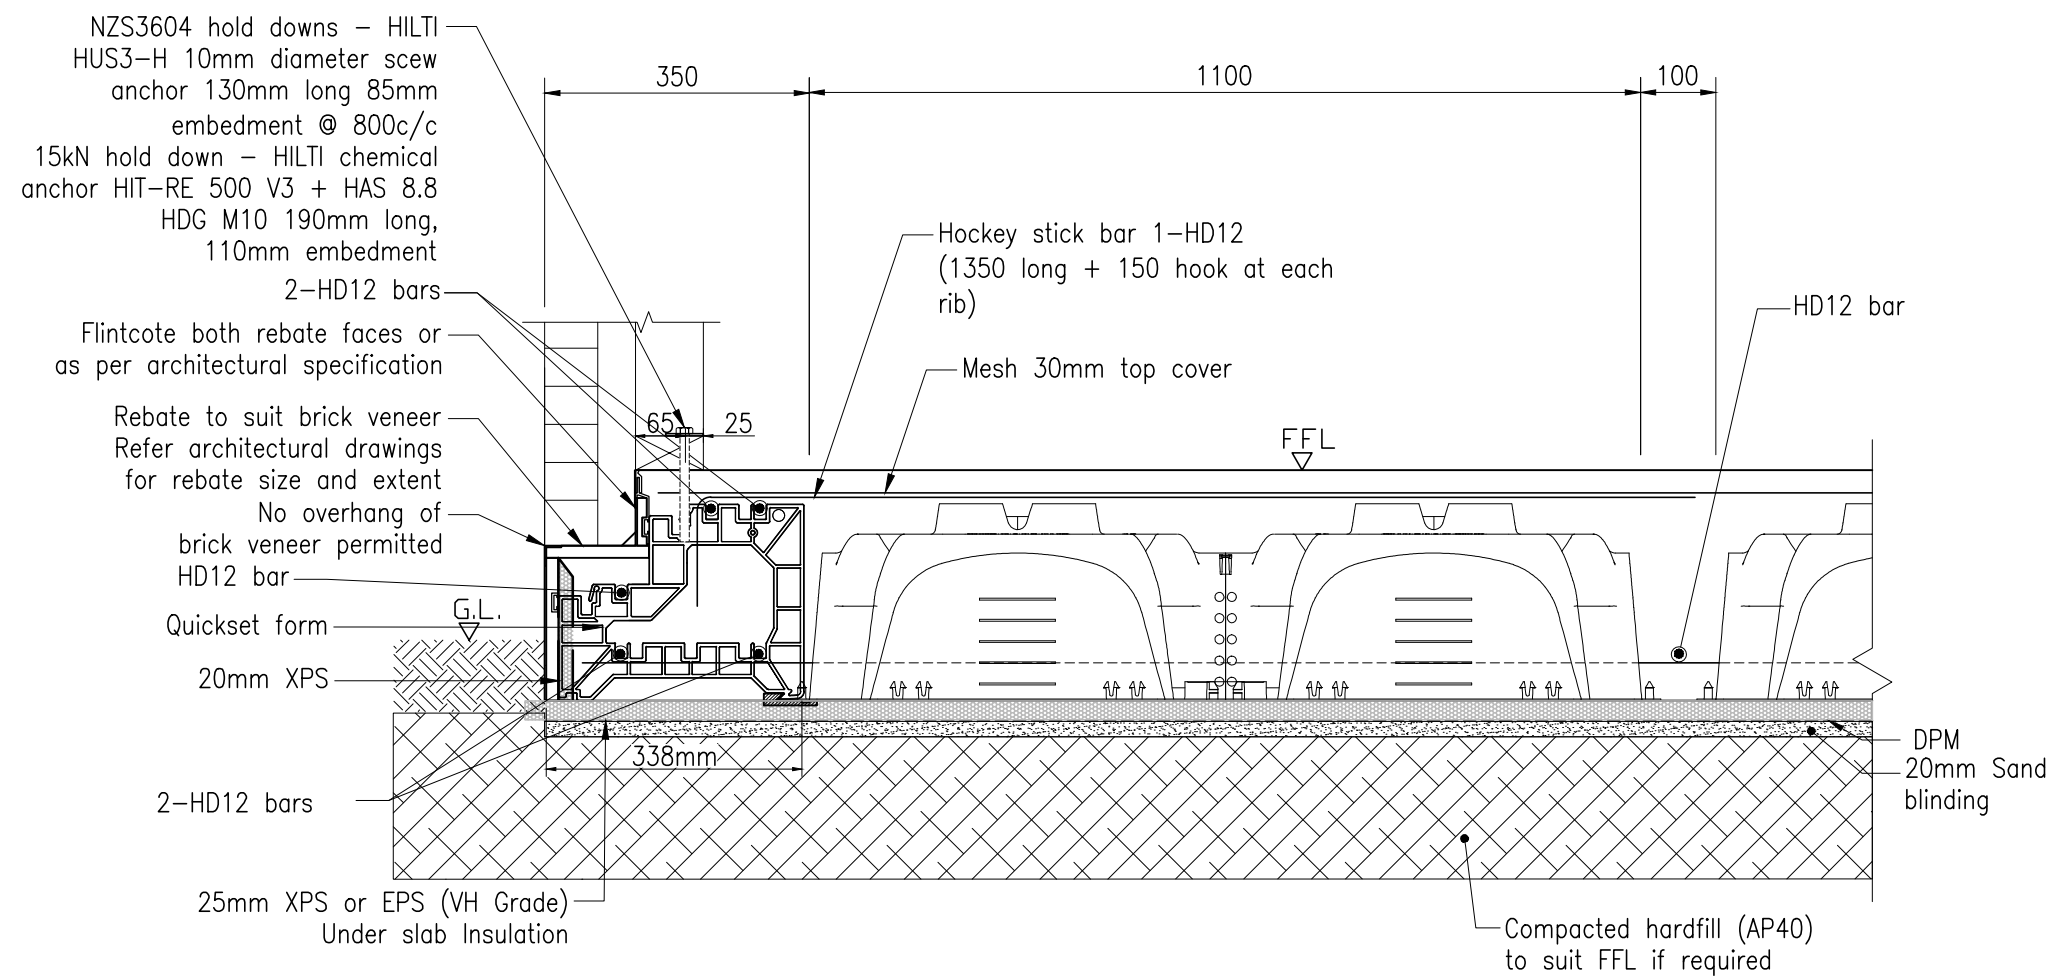


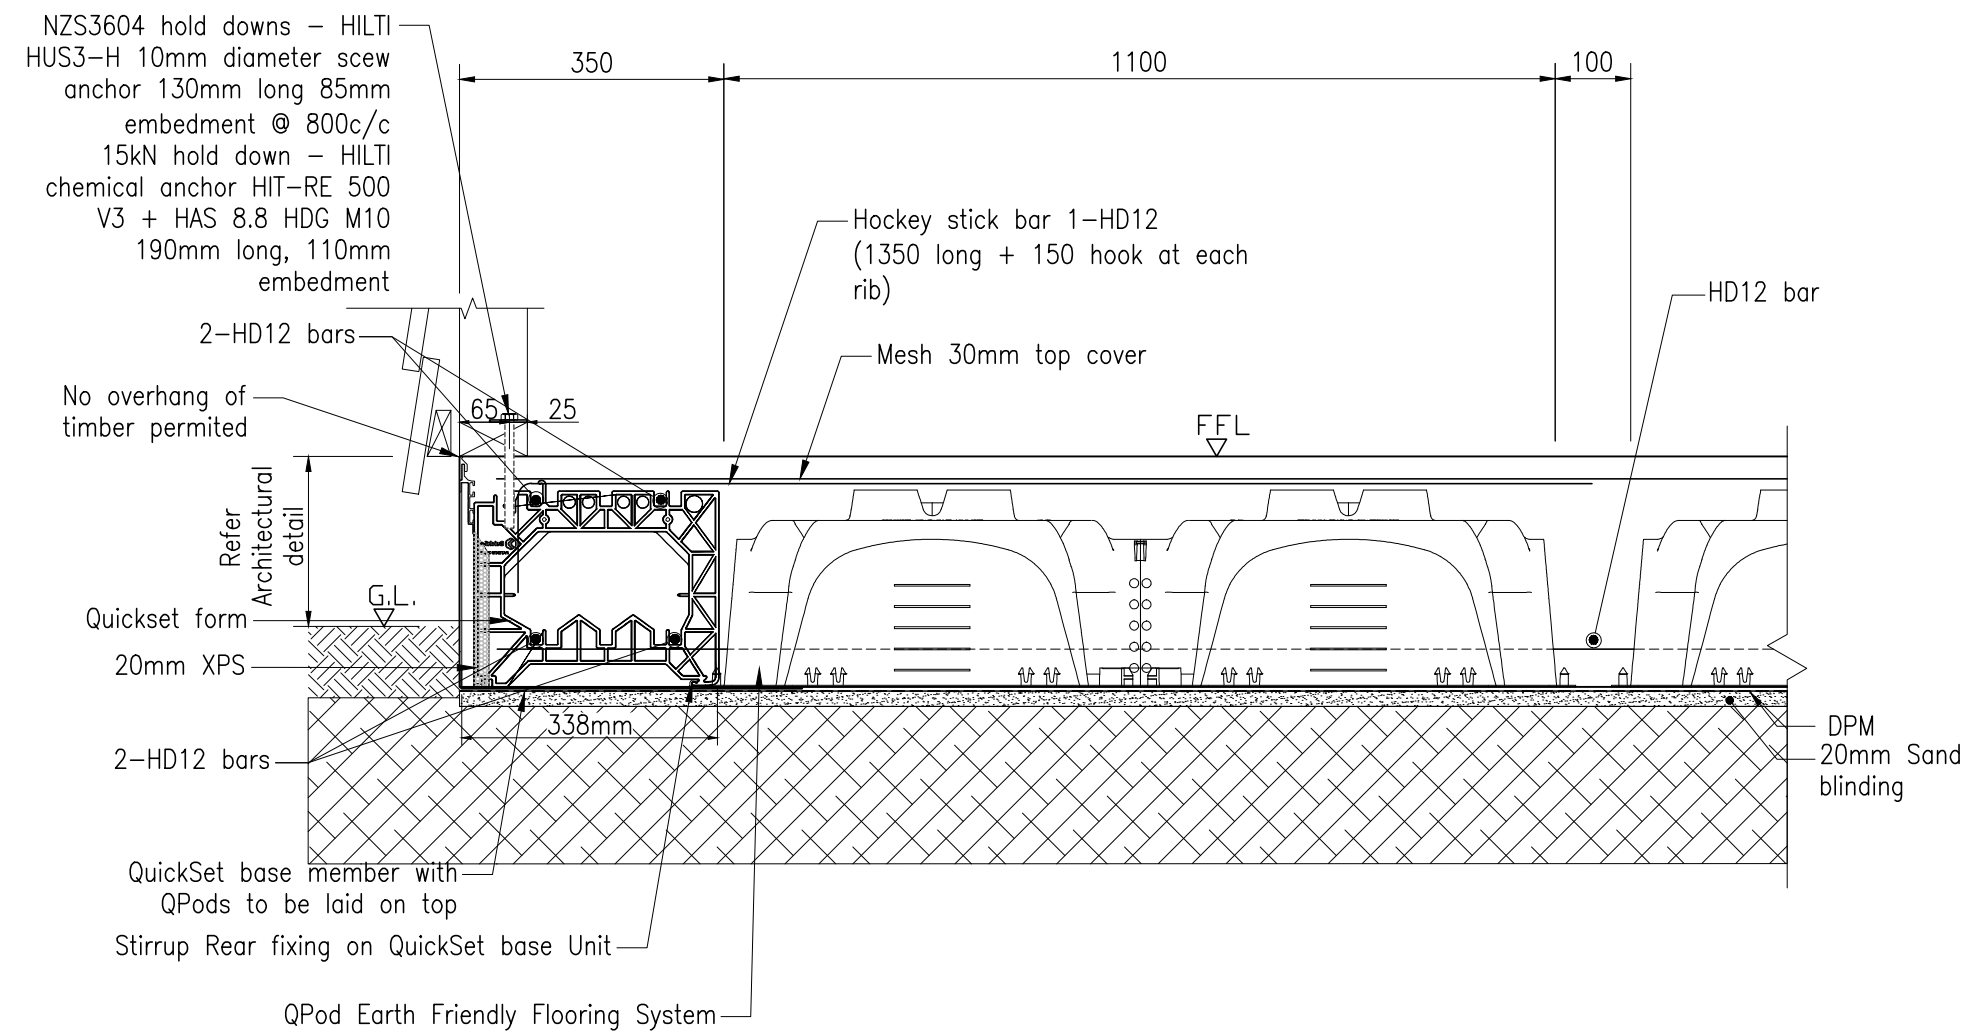


TIMBER WEATHER BOARD QPod PERIMETER DETAIL
WITH NO UNDERSLAB INSULATION

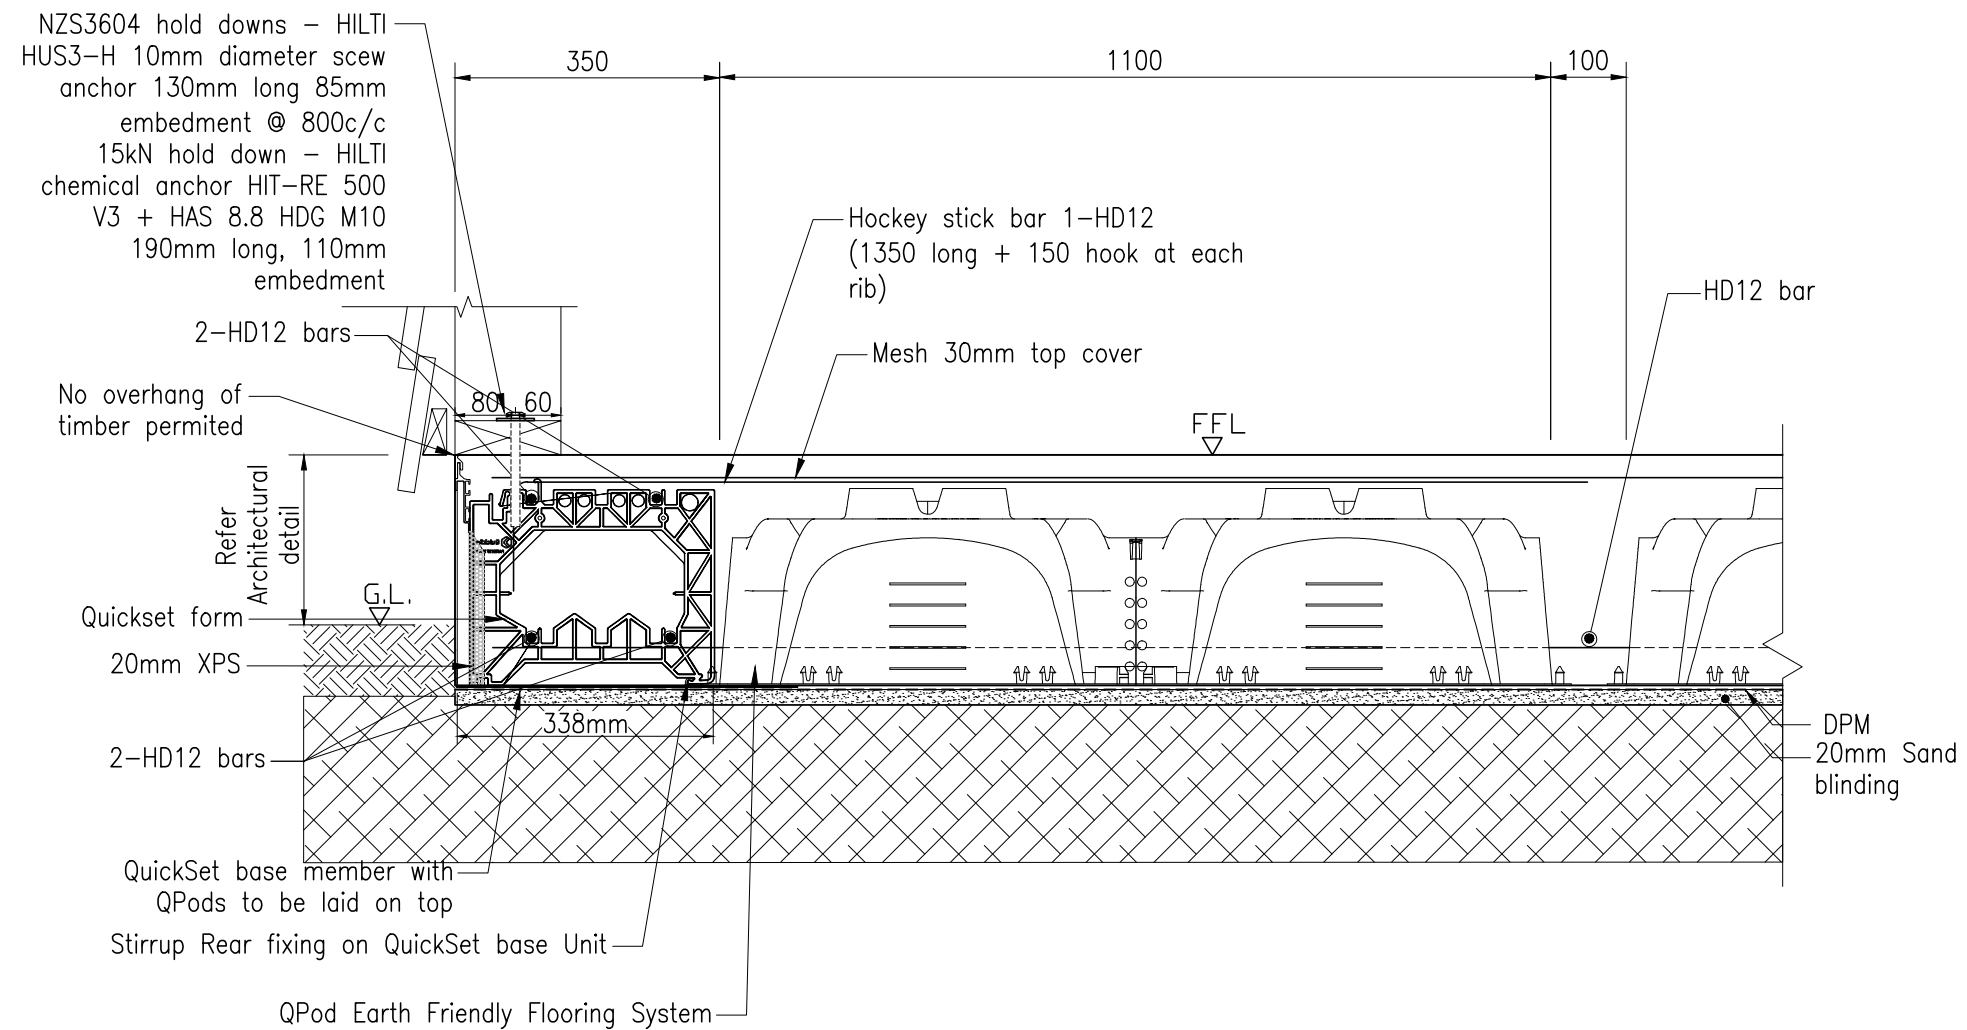

TIMBER WEATHER BOARD QPod PERIMETER DETAIL
WITH NO UNDERSLAB INSULATION

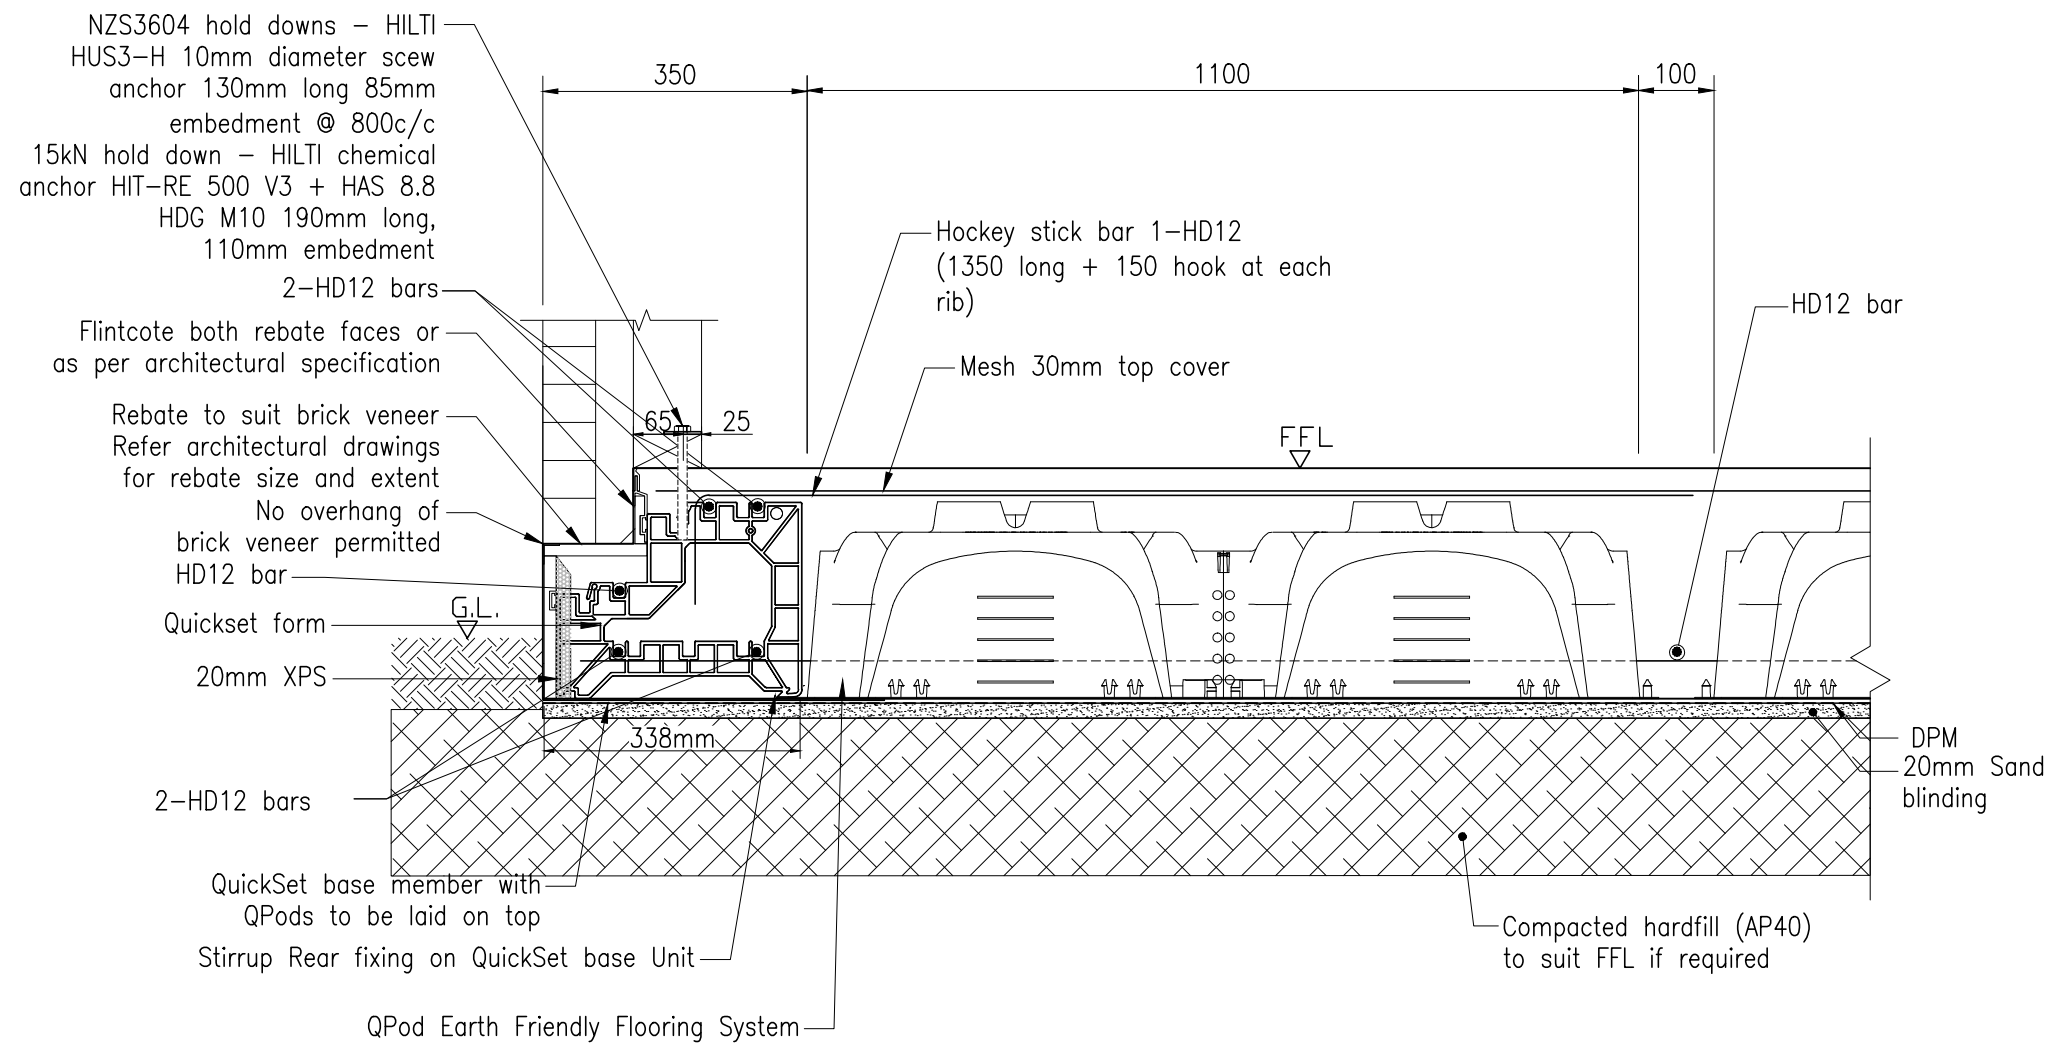

BRICK QPod PERIMETER DETAIL WITH
NO UNDERSLAB INSULATION

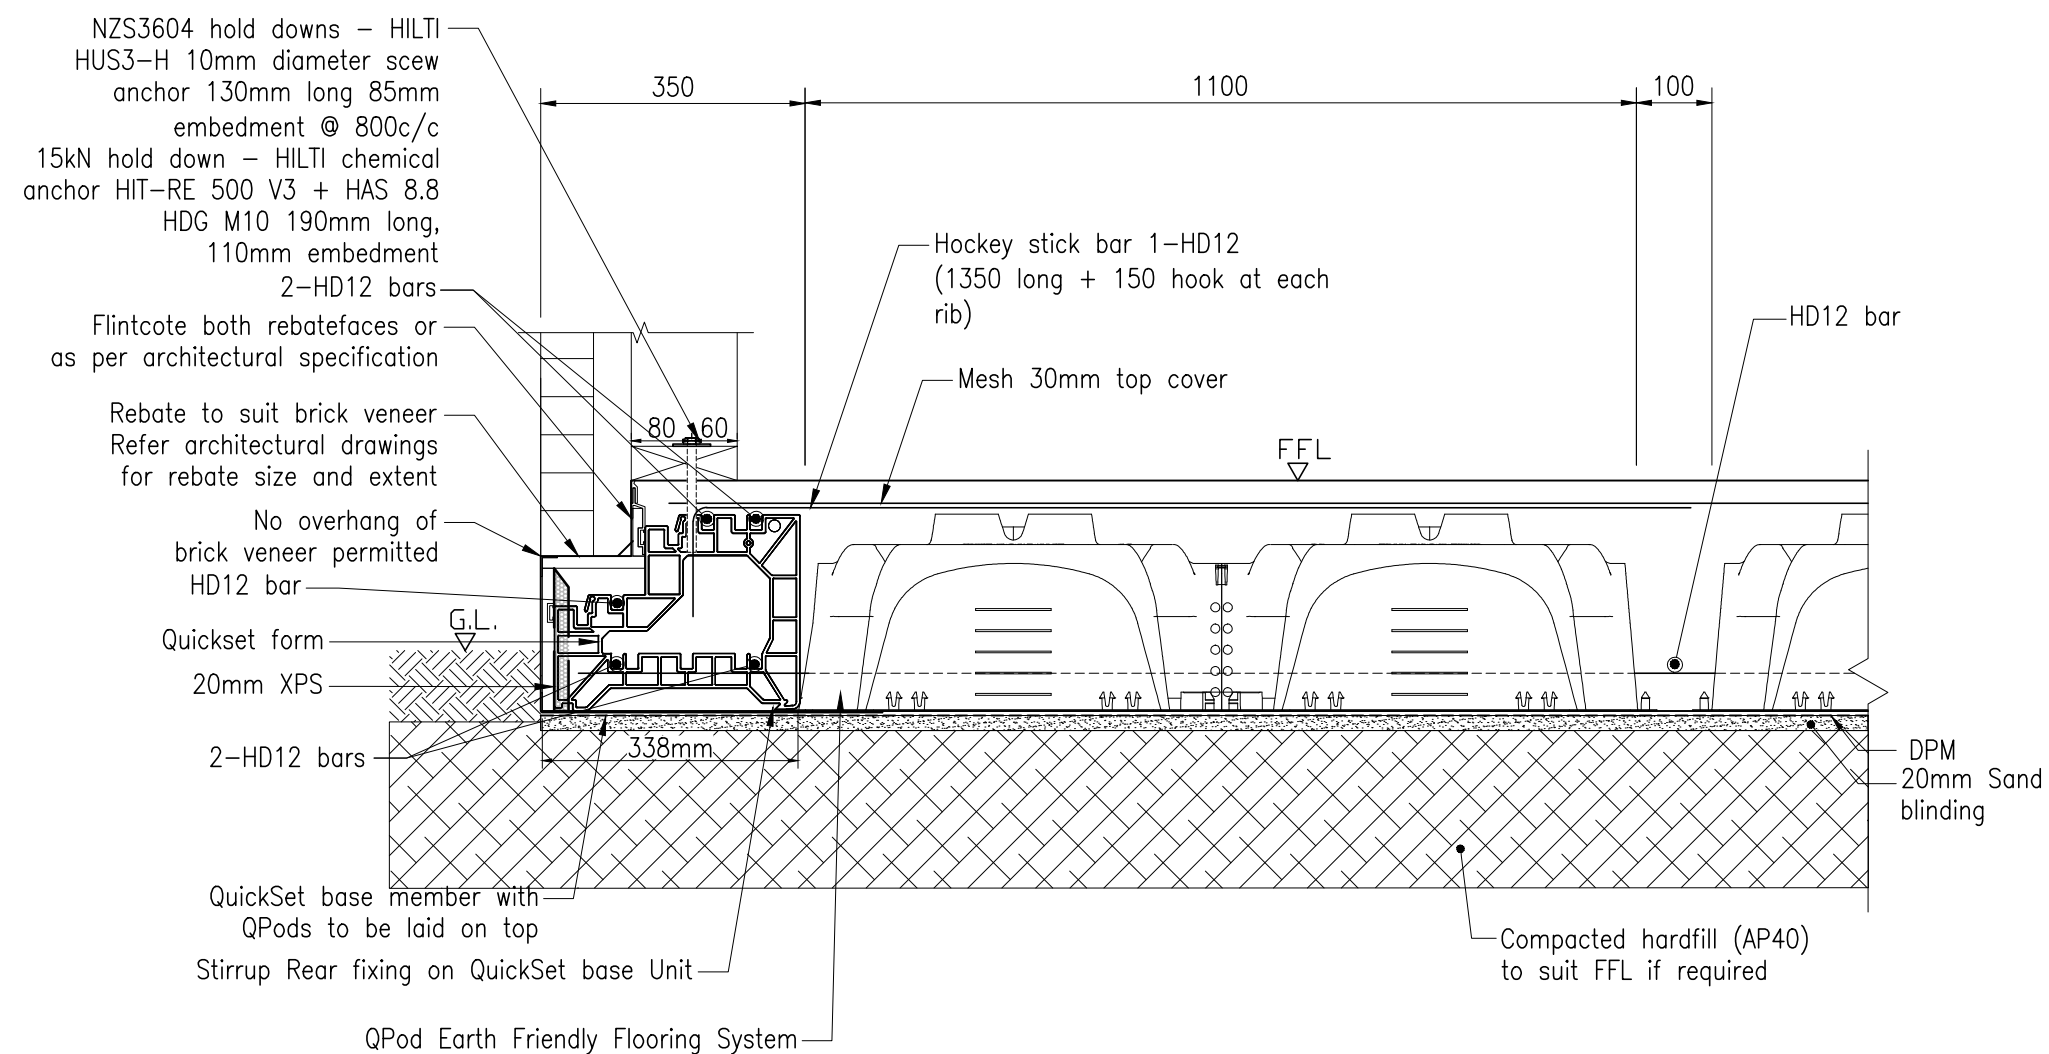

BRICK QPod PERIMETER DETAIL WITH
NO UNDERSLAB INSULATION